

ARTIST PROJECT 2022 FLOOR PLAN


April 21 - 24, 2022
Job No: 51185

BOOTH COUNT as of 2022/03/26

Dimension	Size	Qty	SqFt
10'x10'	100	21	2,100
10'x15'	150	7	1,050
10'x20'	200	5	1,000
10'x35'	350	1	350
15'x15'	225	1	225
5'x10'	50	85	4,250
5'x15'	75	61	4,575
5'x20'	100	9	900
5'x5'	25	2	50
9'x9'	81	1	81

Totals: 193 14,581

- REV # 01 - 11/01/2022
- REV # 02 - 25/01/2022
- REV # 03 - 03/02/2022
- REV # 04 - 24/02/2022
- REV # 05 - 11/03/2022
- REV # 06 - 14/03/2022
- REV # 07 - 17/03/2022
- REV # 08 - 25/03/2022
- REV # 09 - 29/03/2022

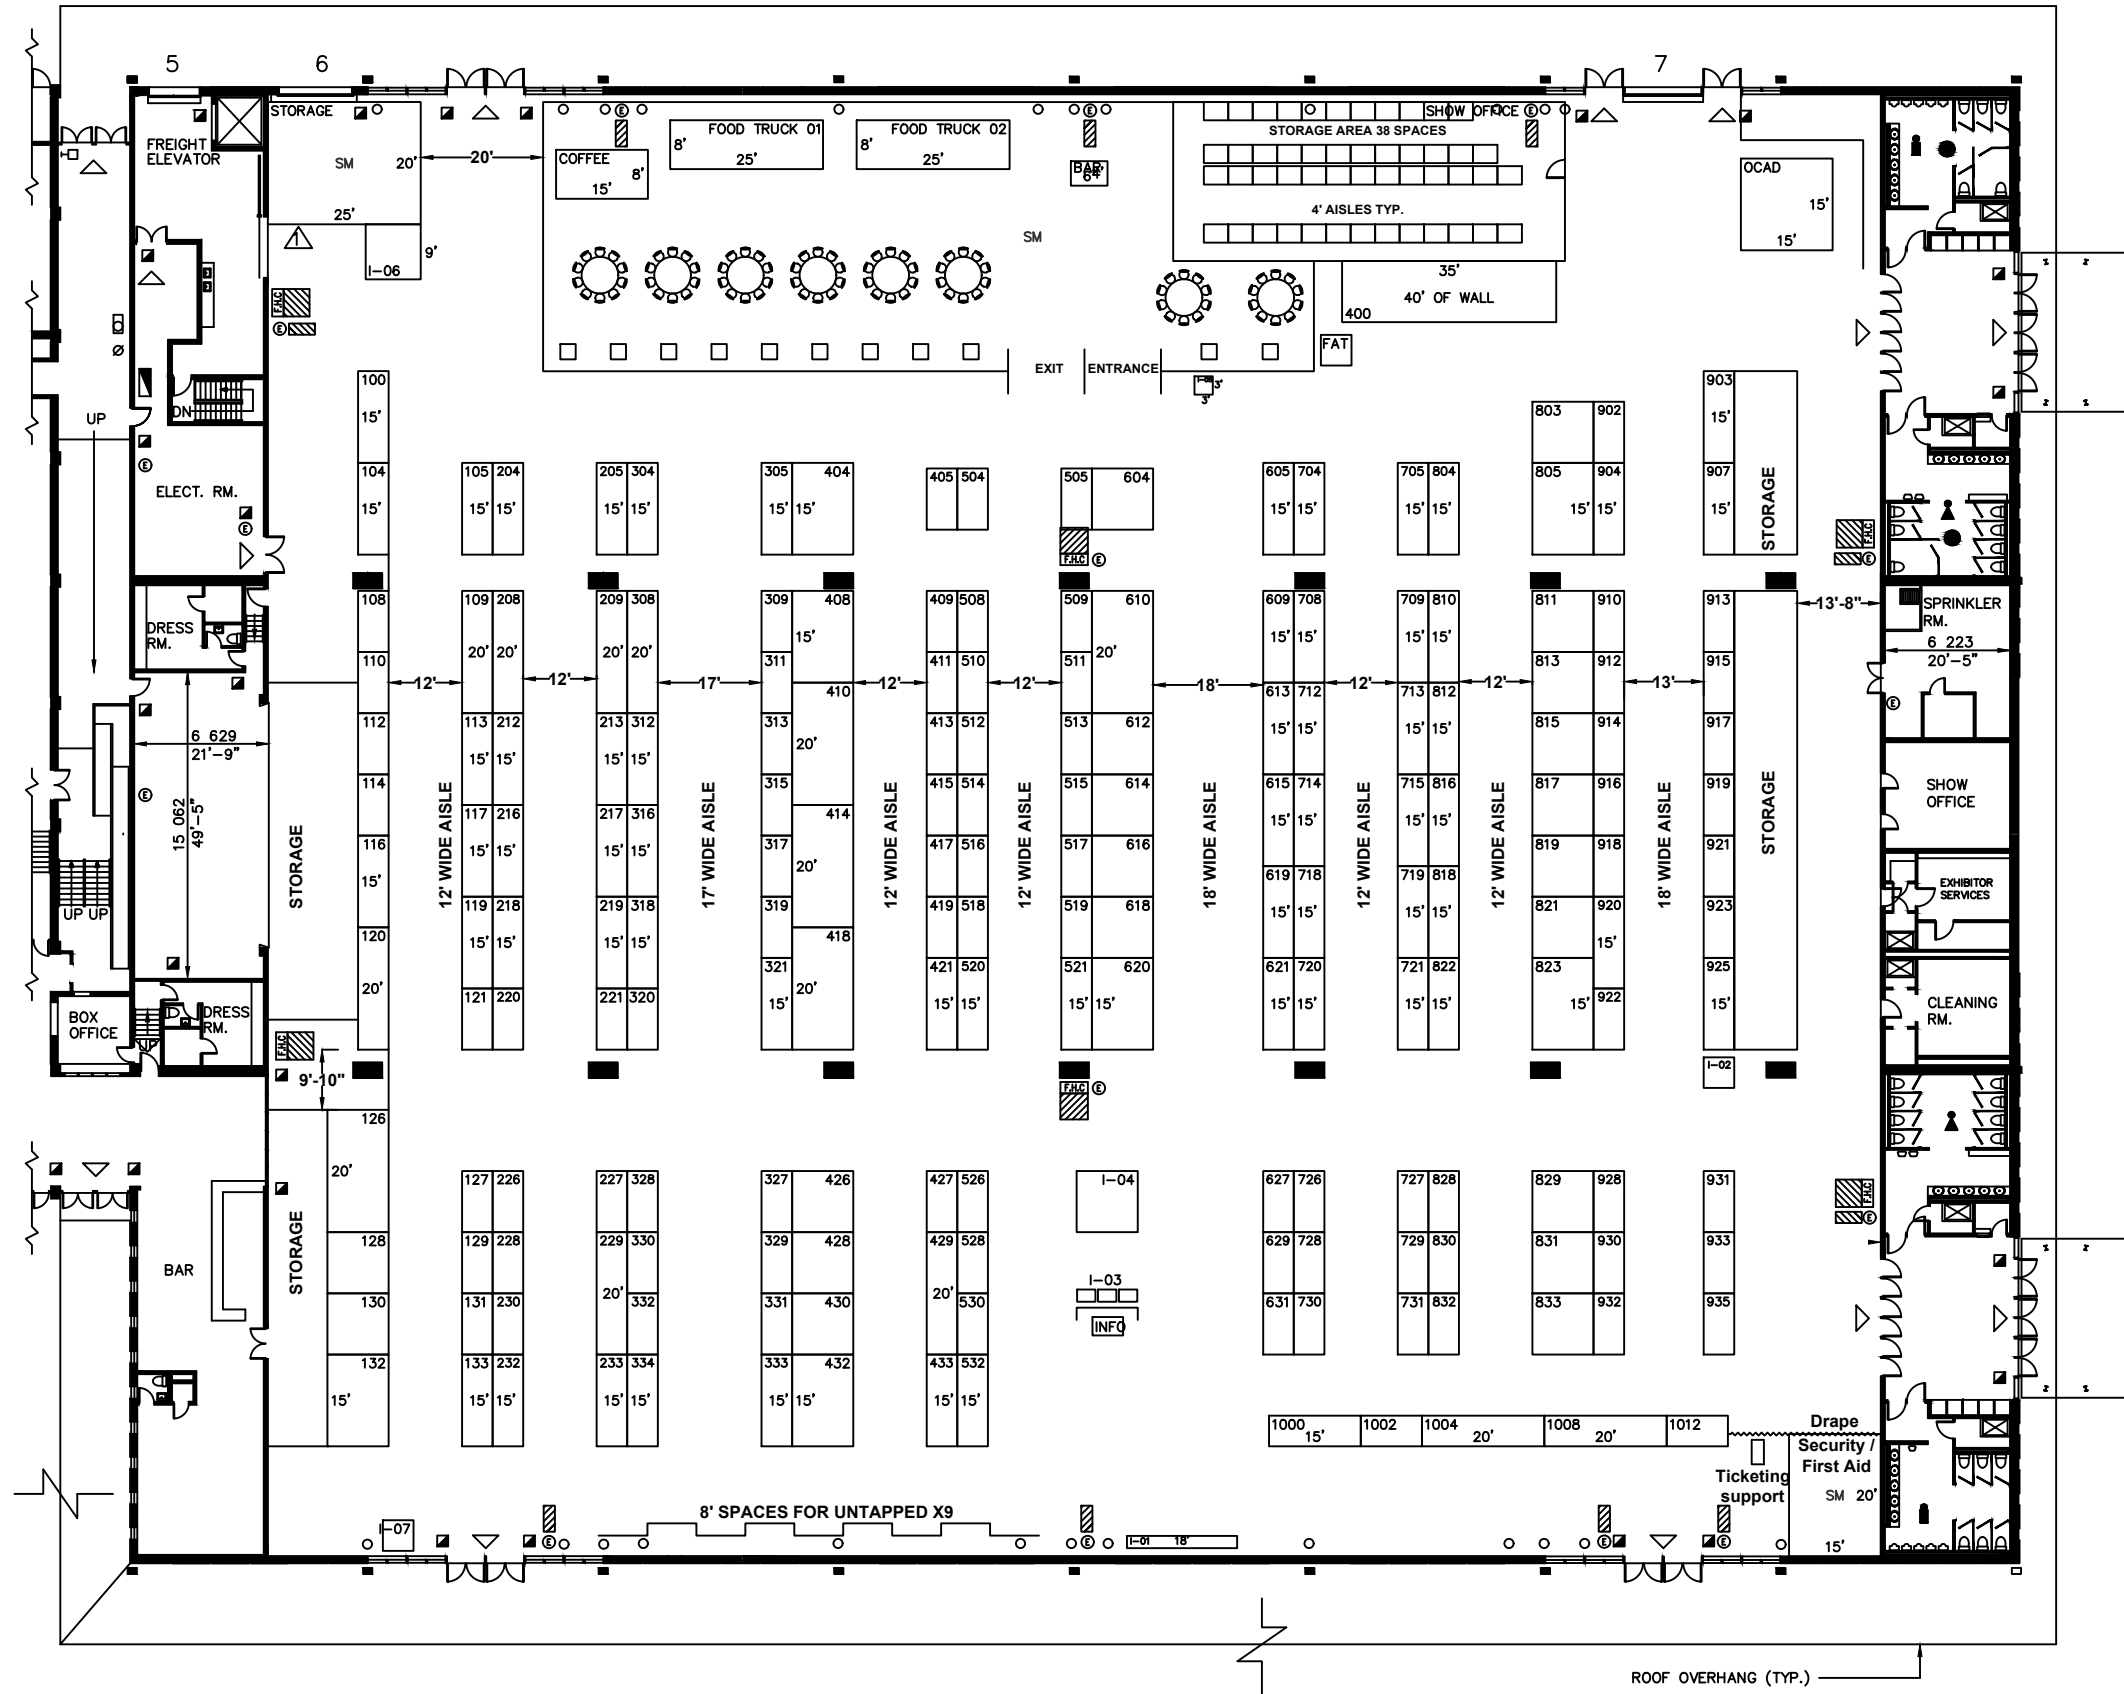

LEGEND

- ◇ SPECIAL LIGHTING FIXTURE OR ELECTRICAL OUTLET PROVIDED UPON REQUEST
- PULL STATION
- ▽ FIRE EXIT
- ▨ FIRE HOSE CABINET
- FIRE ALARM CONTROL PANEL
- FIRE EXTINGUISHER
- FIRE TELEPHONE
- ▨ HEATING DUCT
- 76 mm (3") OR LARGER PIPE
- STRUCTURAL COLUMN
- PUBLIC TELEPHONE
- HANDICAP WASHROOM
- MEN'S WASHROOM
- WOMEN'S WASHROOM

NOTE:

- TOTAL EXHIBIT FLOOR AREA (EXCLUDING: NON PUBLIC AREA, CORRIDORS, STAIRS, WASHROOMS, PUBLIC AREAS)
MAIN FLOOR - 5 853 sq.m. 63 000 sq.ft.
- ALL EXTERIOR DOORS, EXCEPT AS NOTED OTHERWISE, ARE EMERGENCY EXIT DOORS (PANIC HARDWARE) - NO GENERAL PUBLIC ENTRANCE.

DELIVERY OF GOODS


EXTERIOR OPENINGS			
DOOR No.	HEIGHT	WIDTH	
1	3 615	11'-10"	2 426 7'-11"
2	3 601	11'-9.5"	3 048 10'-0"
3	3 650	11'-11.75"	3 665 12'-0"
4	3 655	12'-0"	3 650 11'-11.75"
5	3 560	11'-8"	2 510 8'-3"
6	4 597	15'-1"	3 622 11'-11"
7	4 394	14'-5"	3 810 12'-6"

INTERIOR OPENINGS

DOOR No.	HEIGHT	WIDTH
1	3 683	12'-1"
2	3 048	10'-0"

CAUTION

DRAWING MUST NOT BE SCALED DUE TO DISTORTION IN REPRODUCTION.
CHECK & VERIFY ON SITE THE ACCURACY OF ALL THE INFORMATION SHOWN.

 

QUEEN ELIZABETH BUILDING EXHIBIT HALL

Show Name	ARTIST PROJECT 2022	Show Location	QE BUILDING	TITLE	ARTIST PROJECT 2022 FLOOR PLAN	CREATION DATE	DEC 10 2021	DRAWN BY	B.T.	REVISION DATE	MAR 29 2022			
Show Date		Total Number of Booths		Account Executive	Paul Martynuk	Job Number :		ALL DRAWINGS ARE SUBJECT TO ON-SITE VERIFICATION.			REVISION #		09	SCALE: NTS